


B

13° Vaulted Ceiling Throughout

Orders are subject to Omar Park Homes Limited Standard Terms & Conditions
 Copyright Omar Park Homes Limited - All rights reserved
 No part of this drawing may be reproduced or copied

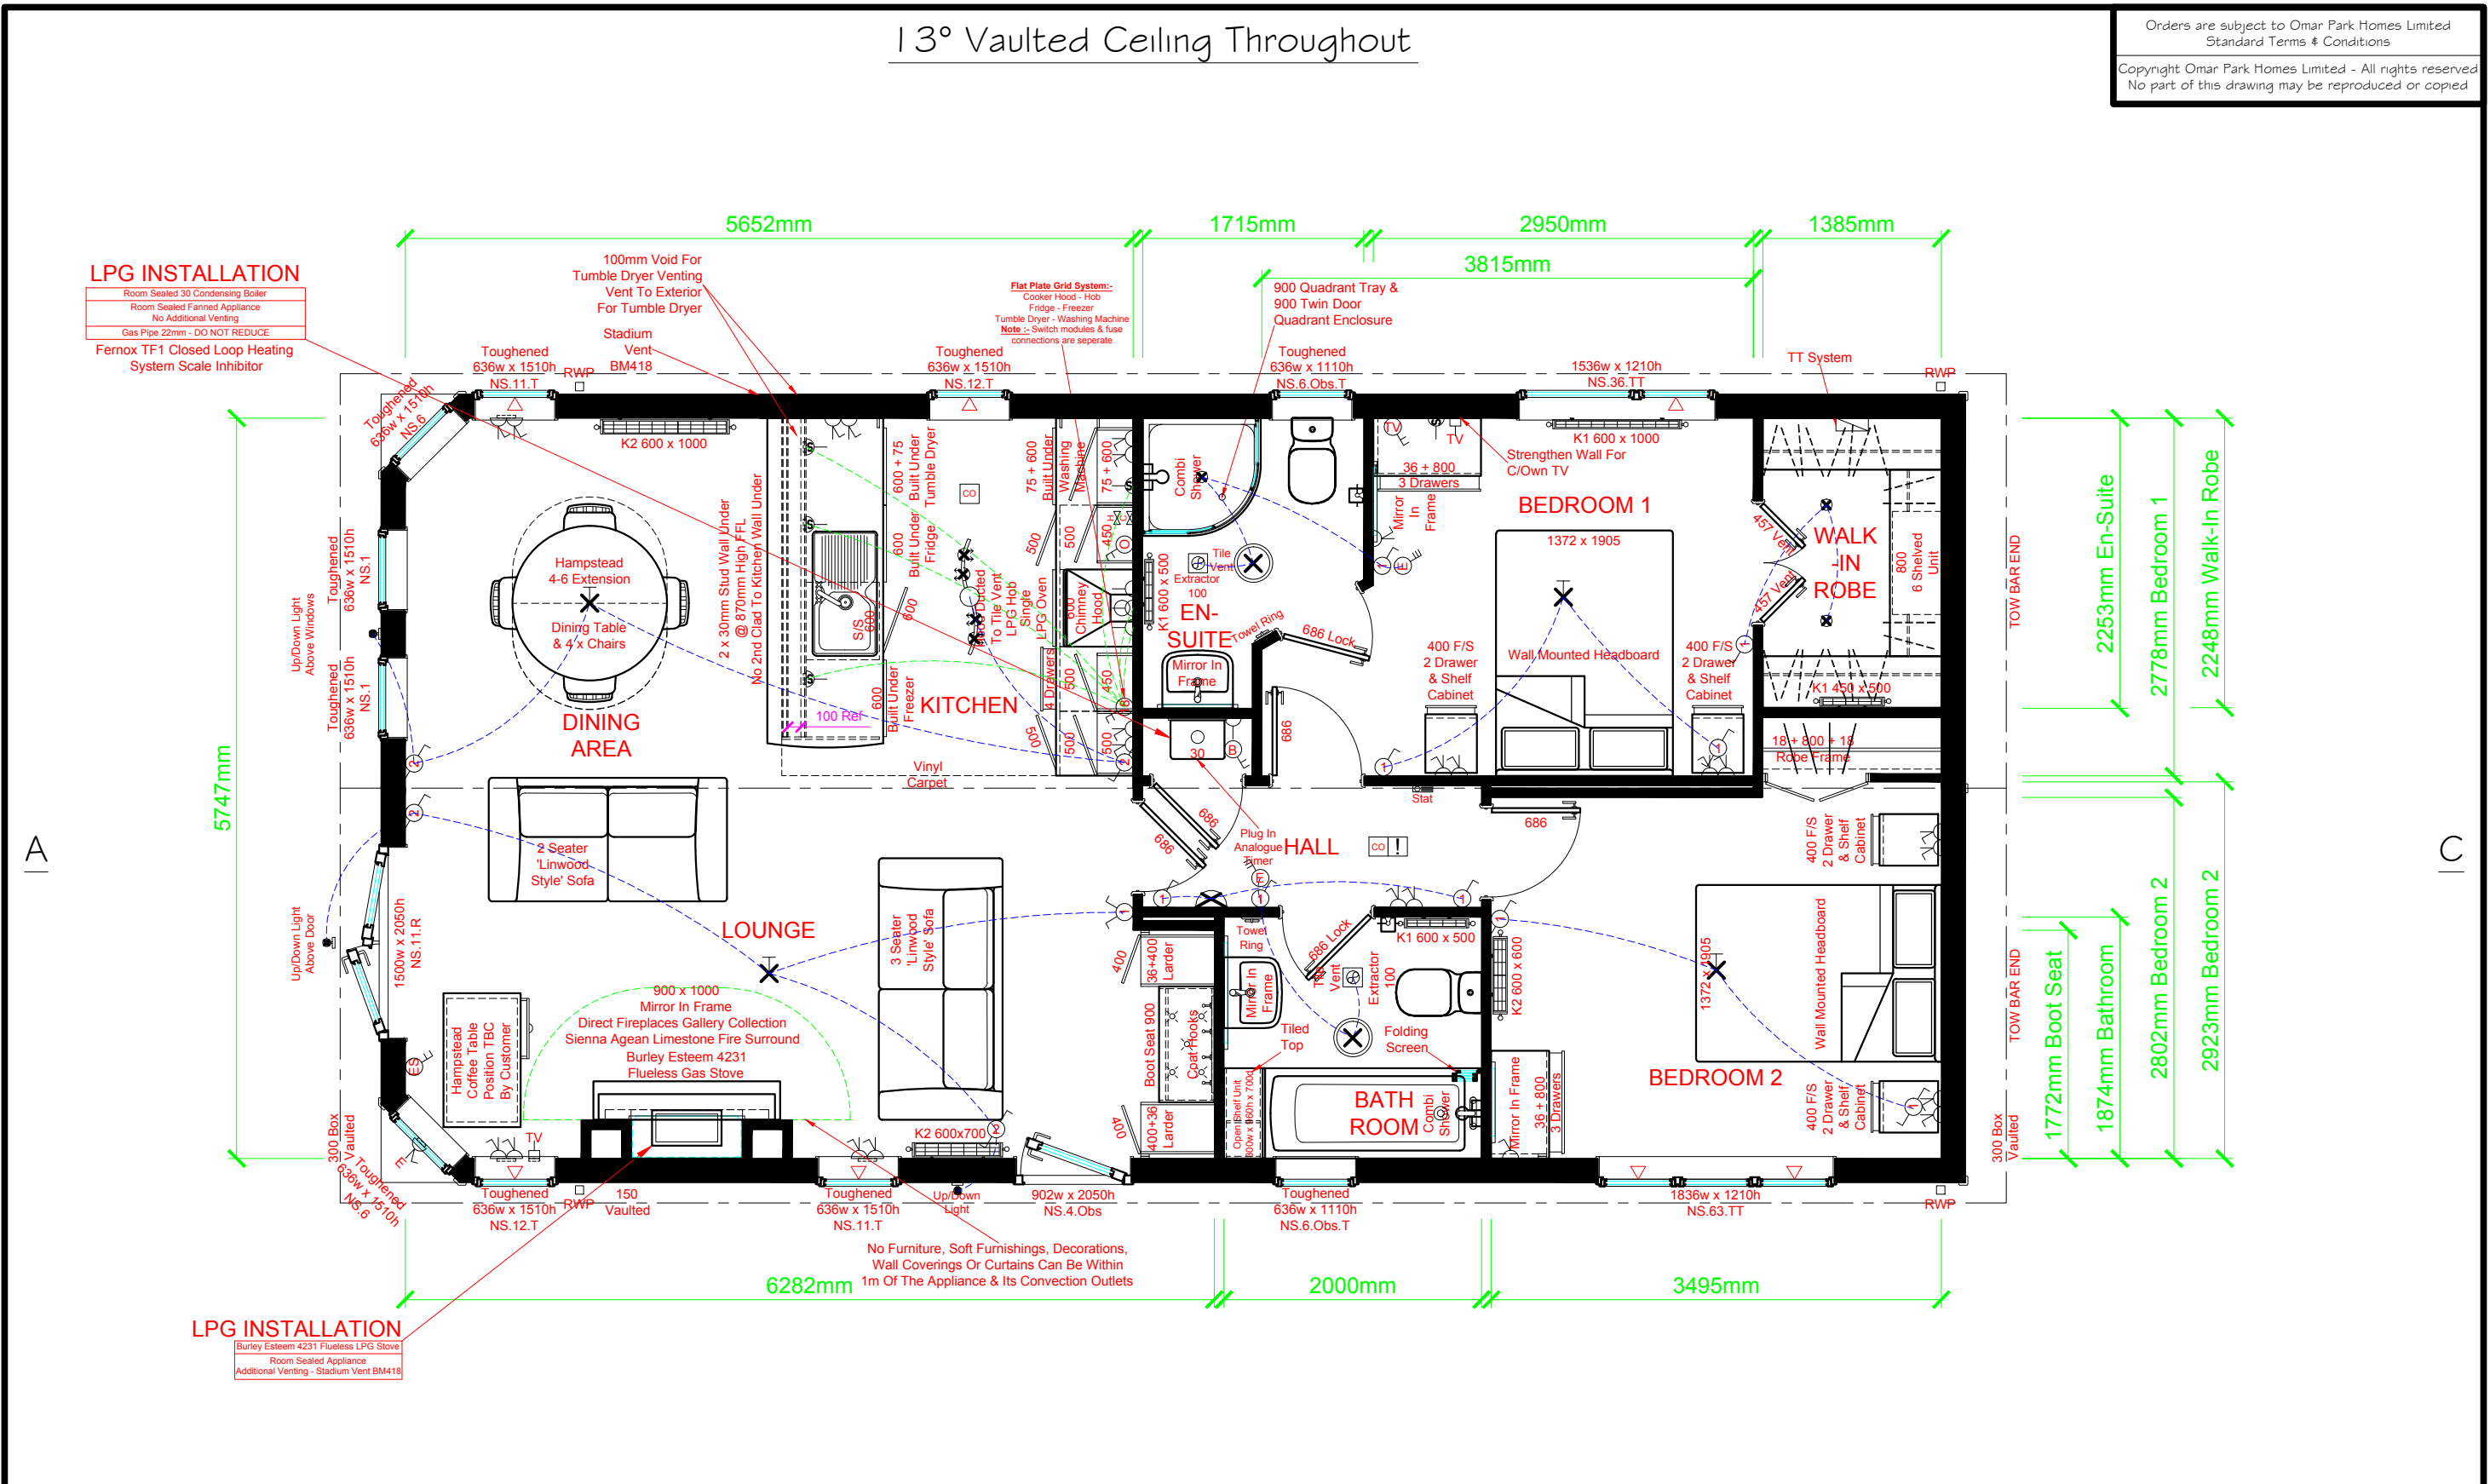

OMAR
 PARK & LEISURE HOMES

London Road, Brandon, Suffolk. IP27 ONE
 Phone: 01842 810673 - Fax: 01842 814328

PARK OWNER: APPROXIMATE DIMENSIONS
 Please note that the following overhang dimensions will need to be considered in order to comply with the spacing requirements of the 'Model Standards - 1989' on your park

Overall Wall Length Including Cladding = 12.340m
 Overall Wall Width Including Cladding = 6.160m
 Overall Wall Length Including Roof & Windows = 12.936m
 Overall Wall Width Including Roof & Windows = 6.818m
 Maximum Transport Width = 3.459m
 Maximum Transport Height = 4.400m

12.192m x 6.012m (40'-0" x 20')

Westfield 2B
 Tom Hartley Snr - Plot 11A

No:	Revision:	Date:
A	Production details added. (AGP 13251)	18-05-16
B	Production details amended. (AGP 13425)	03-06-16
C	Production details amended. (BJE 137211)	14-07-16
D	Production details amended. (BJE 14123)	07-09-16

Date:	18-05-16	13251
Scale:	1:50	
Drawn By:	AGP	
Drawing No:	84 16 0523	
Serial No:	16 OM 84 6411	

This home is designed in accordance with B5.3632

D