


B

13° Vaulted Ceiling Throughout

APPROVED FOR PRODUCTION	
Approved By Production	Approved Date
Issued By Sales	Issued Date

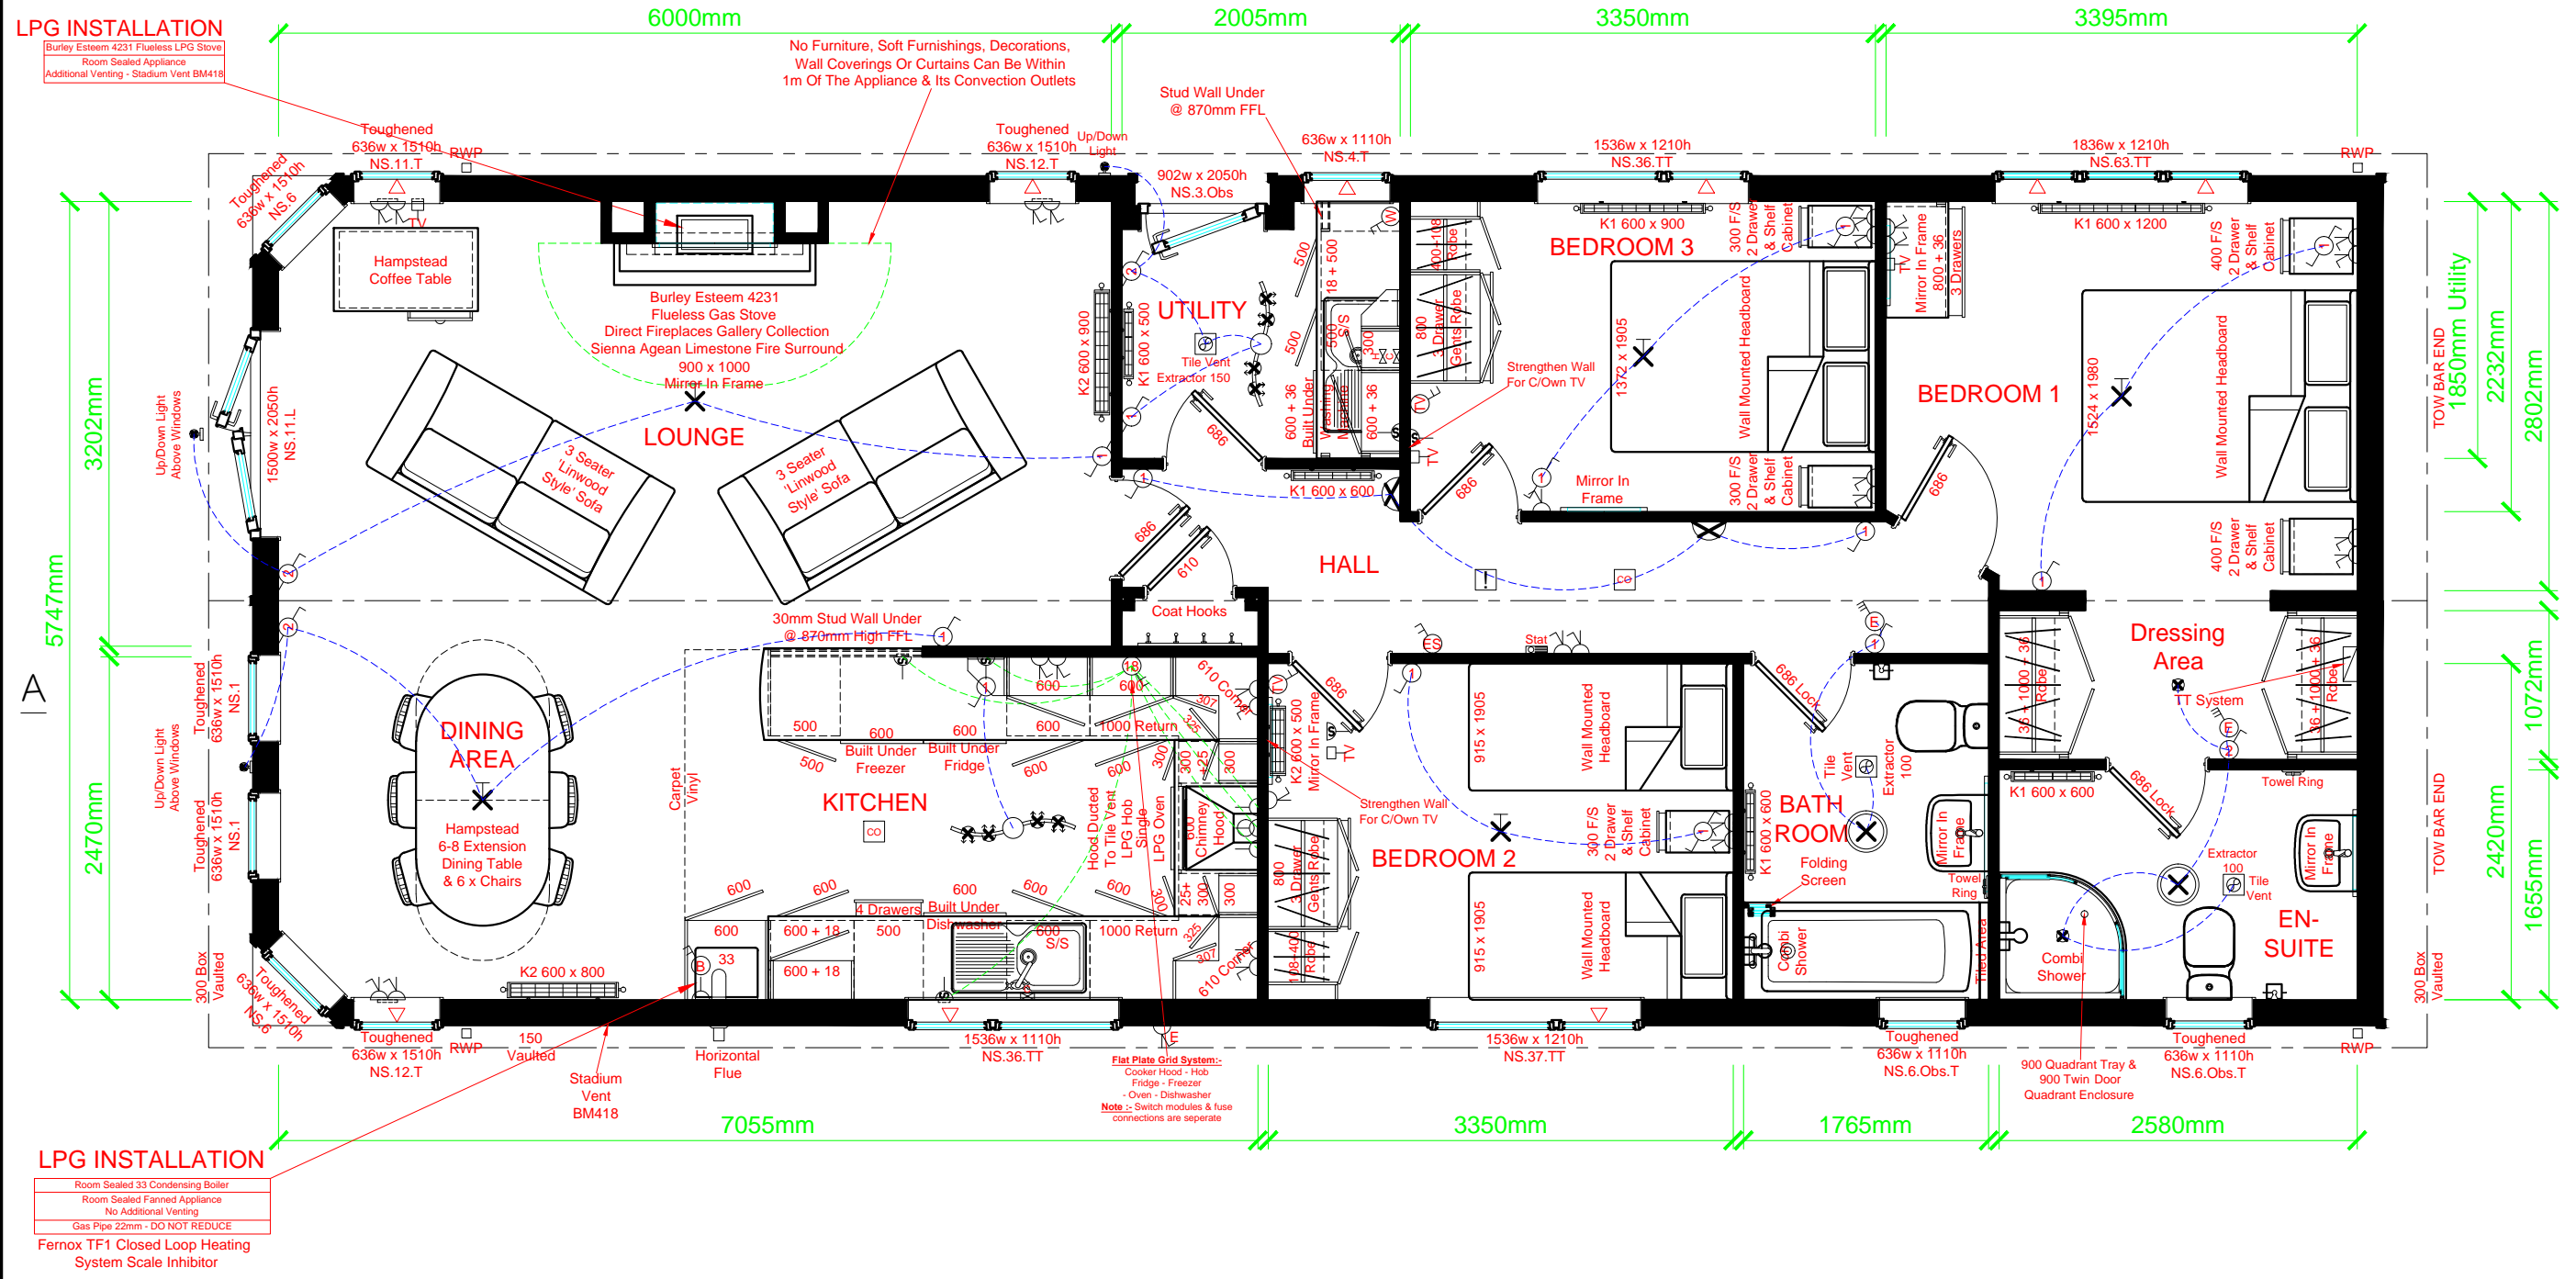

**OMAR**  
 PARK & LEISURE HOMES

London Road, Brandon, Suffolk. IP27 ONE  
 Phone: 01842 810673 - Fax: 01842 814328

ROOM VENTILATION CHART Unobstructed Requirements Shown	HIGH LEVEL		LOW LEVEL	
	STADIUM	TRICKLE	RAD SLOT	GRID
LOUNGE or LOUNGE / DINING				
KITCHEN or KITCHEN / DINING				
COMBINED LOUNGE / KITCHEN / DINING		5		
BATHROOM, SHOWER, ENSUITE or WC		1		
ENTRANCE HALL / LOBBY				
BEDROOMS			2	
STUDY				
UTILITY		1		

Trickle Vent = 4000mm sq.

15.240m x 6.012m (50'-0" x 20')

Westfield Special 3B Utility

Tom Hartley Snr - Plot 2A

No:	Revision:	Date:	Date:	02-08-16	13878
A	Production details added. (MRE 14122)	07-09-16	Scale:	1:50	
B	Production details amended (LJF 14166)	12-09-16	Drawn By:	AGP	
C	Changes As Per C/O 7310. (AMD 14964)	28-11-16	Drawing No:	84 16 0827	
			Serial No:	16 OM 84 6490	

This home is designed in accordance with B5.3632

D