


B

13° Vaulted Ceiling Throughout

APPROVED FOR PRODUCTION	
Approved By Production	Approved Date
Issued By Sales	Issued Date

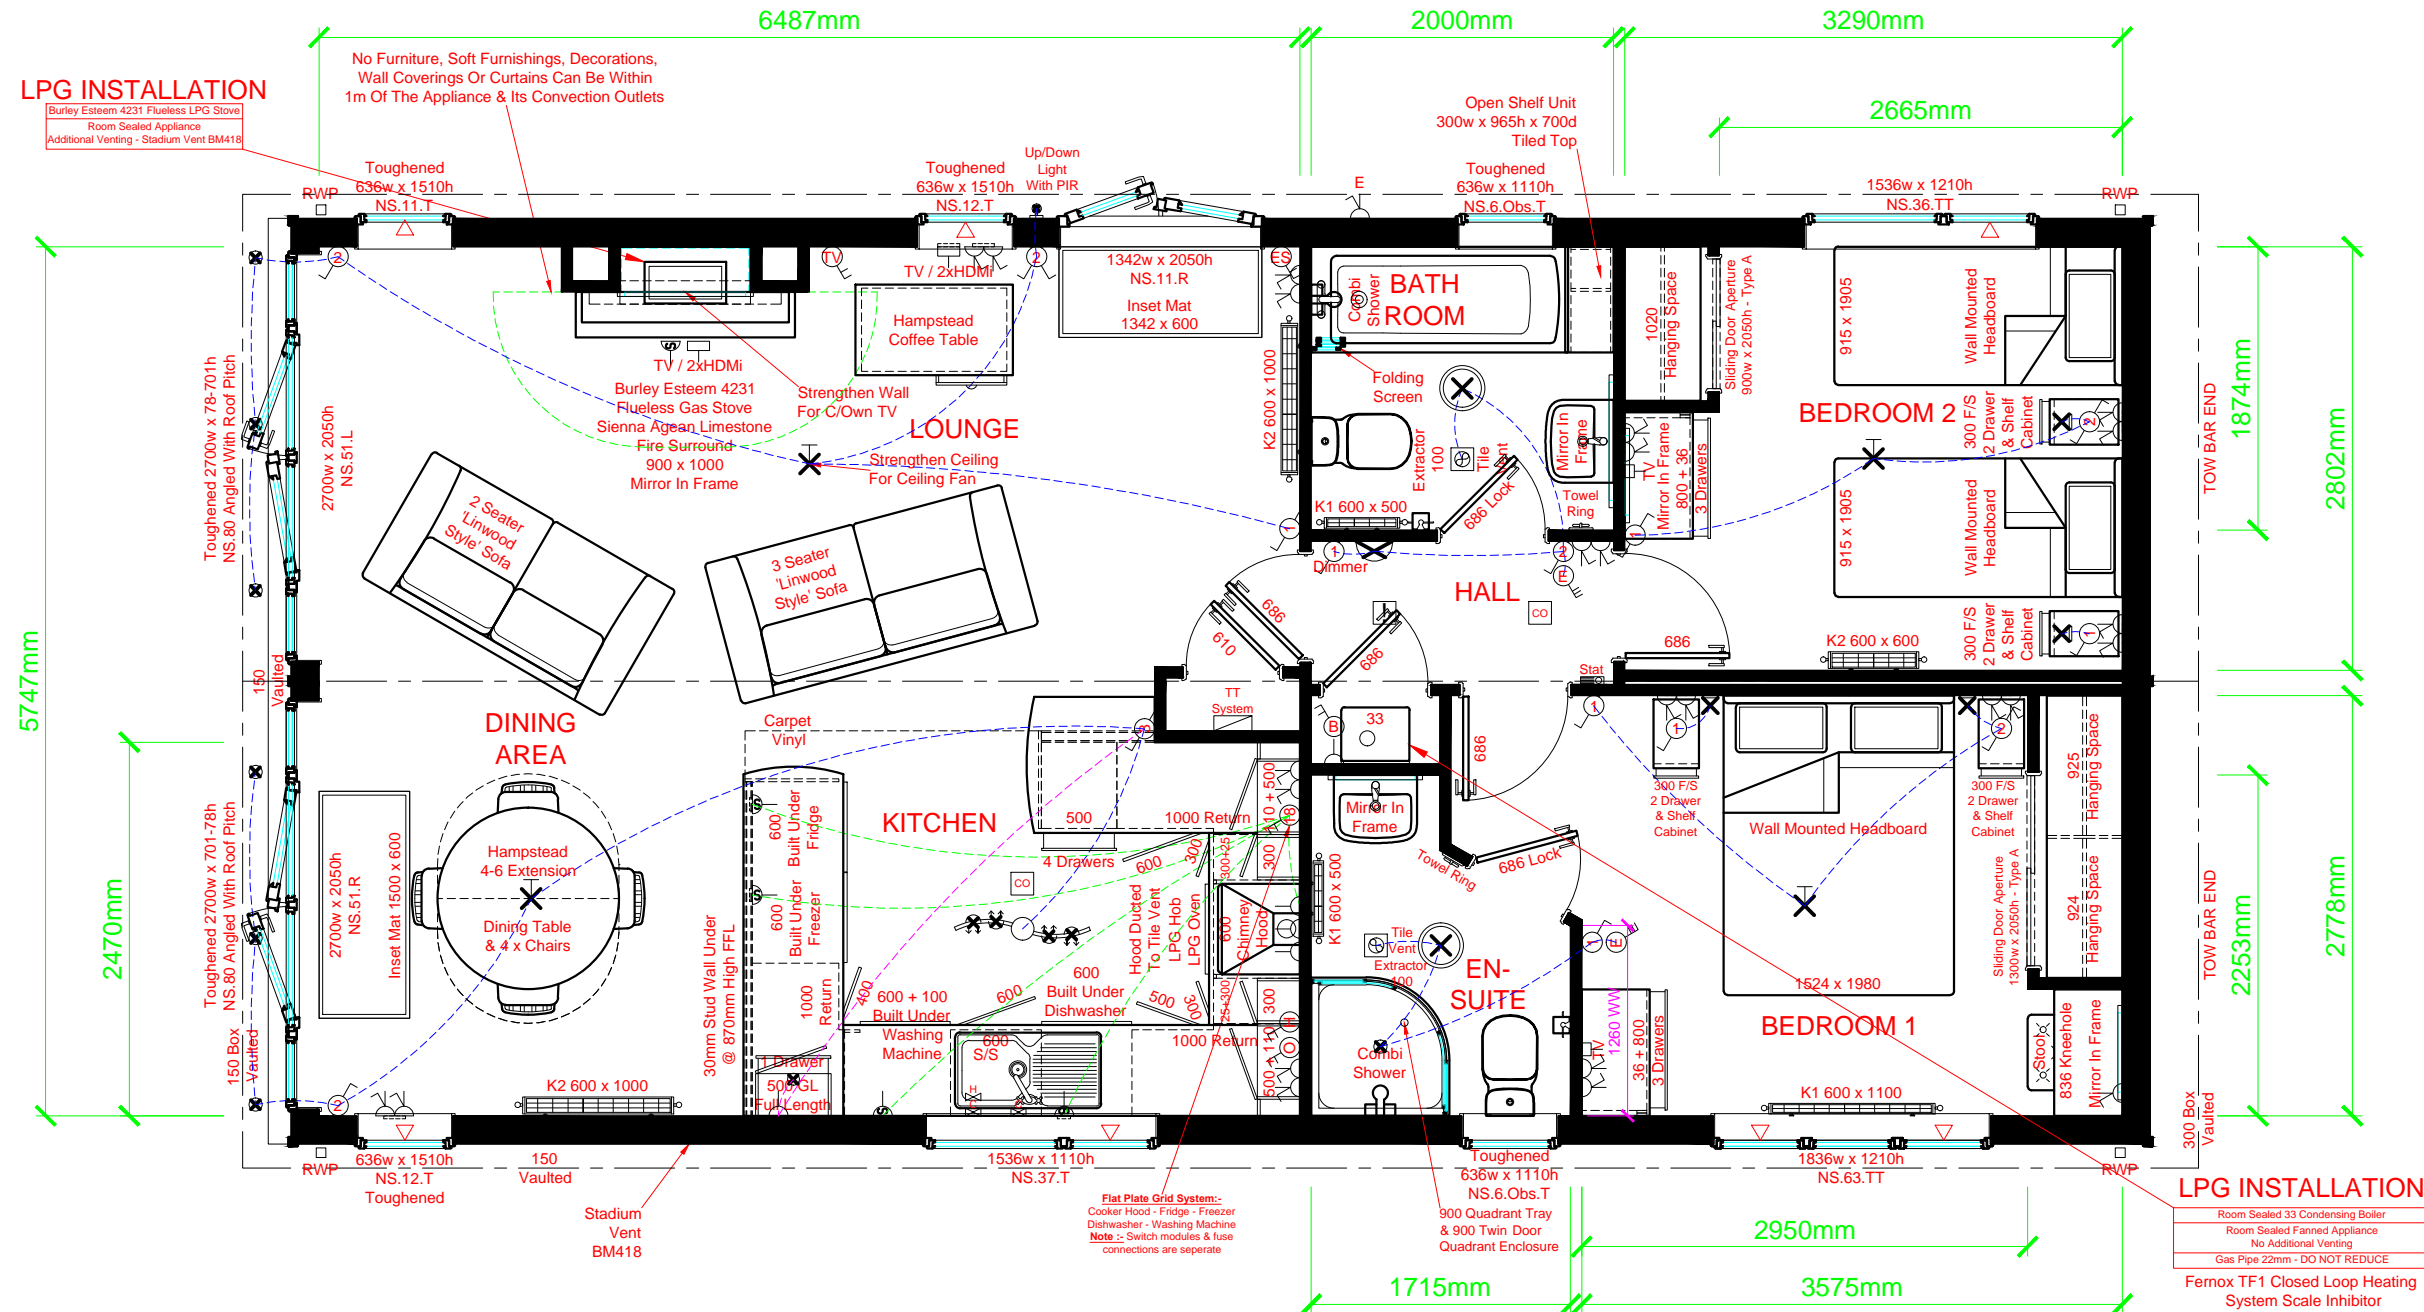

A

C

OMAR
 PARK & LEISURE HOMES

London Road, Brandon, Suffolk. IP27 ONE
 Phone: 01842 810673 - Fax: 01842 814328

ROOM VENTILATION CHART Unobstructed Requirements Shown	HIGH LEVEL		LOW LEVEL	
	STADIUM	TRICKLE	RAD SLOT	GRID
LOUNGE or LOUNGE / DINING				
KITCHEN or KITCHEN / DINING				
COMBINED LOUNGE / KITCHEN / DINING		4		
BATHROOM, SHOWER, ENSUITE or WC		1		
ENTRANCE HALL / LOBBY				
BEDROOMS		2		
STUDY				
UTILITY				

Trickle Vent = 4000mm sq.

12.192m x 6.012m (40'-0" x 20')

Westfield 2B
 Tom Hartley - Plot 3a

No:	Revision:	Date:
A	Production details added. (LJF 14328)	24-09-16
B	Changes As Per C/O 7148. (AMD 14624)	20-10-16

Date:	21-09-16	14120
Scale:	1:50	
Drawn By:	AGP	
Drawing No:	84 16 1019	
Serial No:	17 OM 84 7049	

This home is designed in accordance with B5.3632

D