


B

13° Vaulted Ceiling Throughout

Orders are subject to Omar Park Homes Limited Standard Terms & Conditions  
 Copyright Omar Park Homes Limited - All rights reserved  
 No part of this drawing may be reproduced or copied

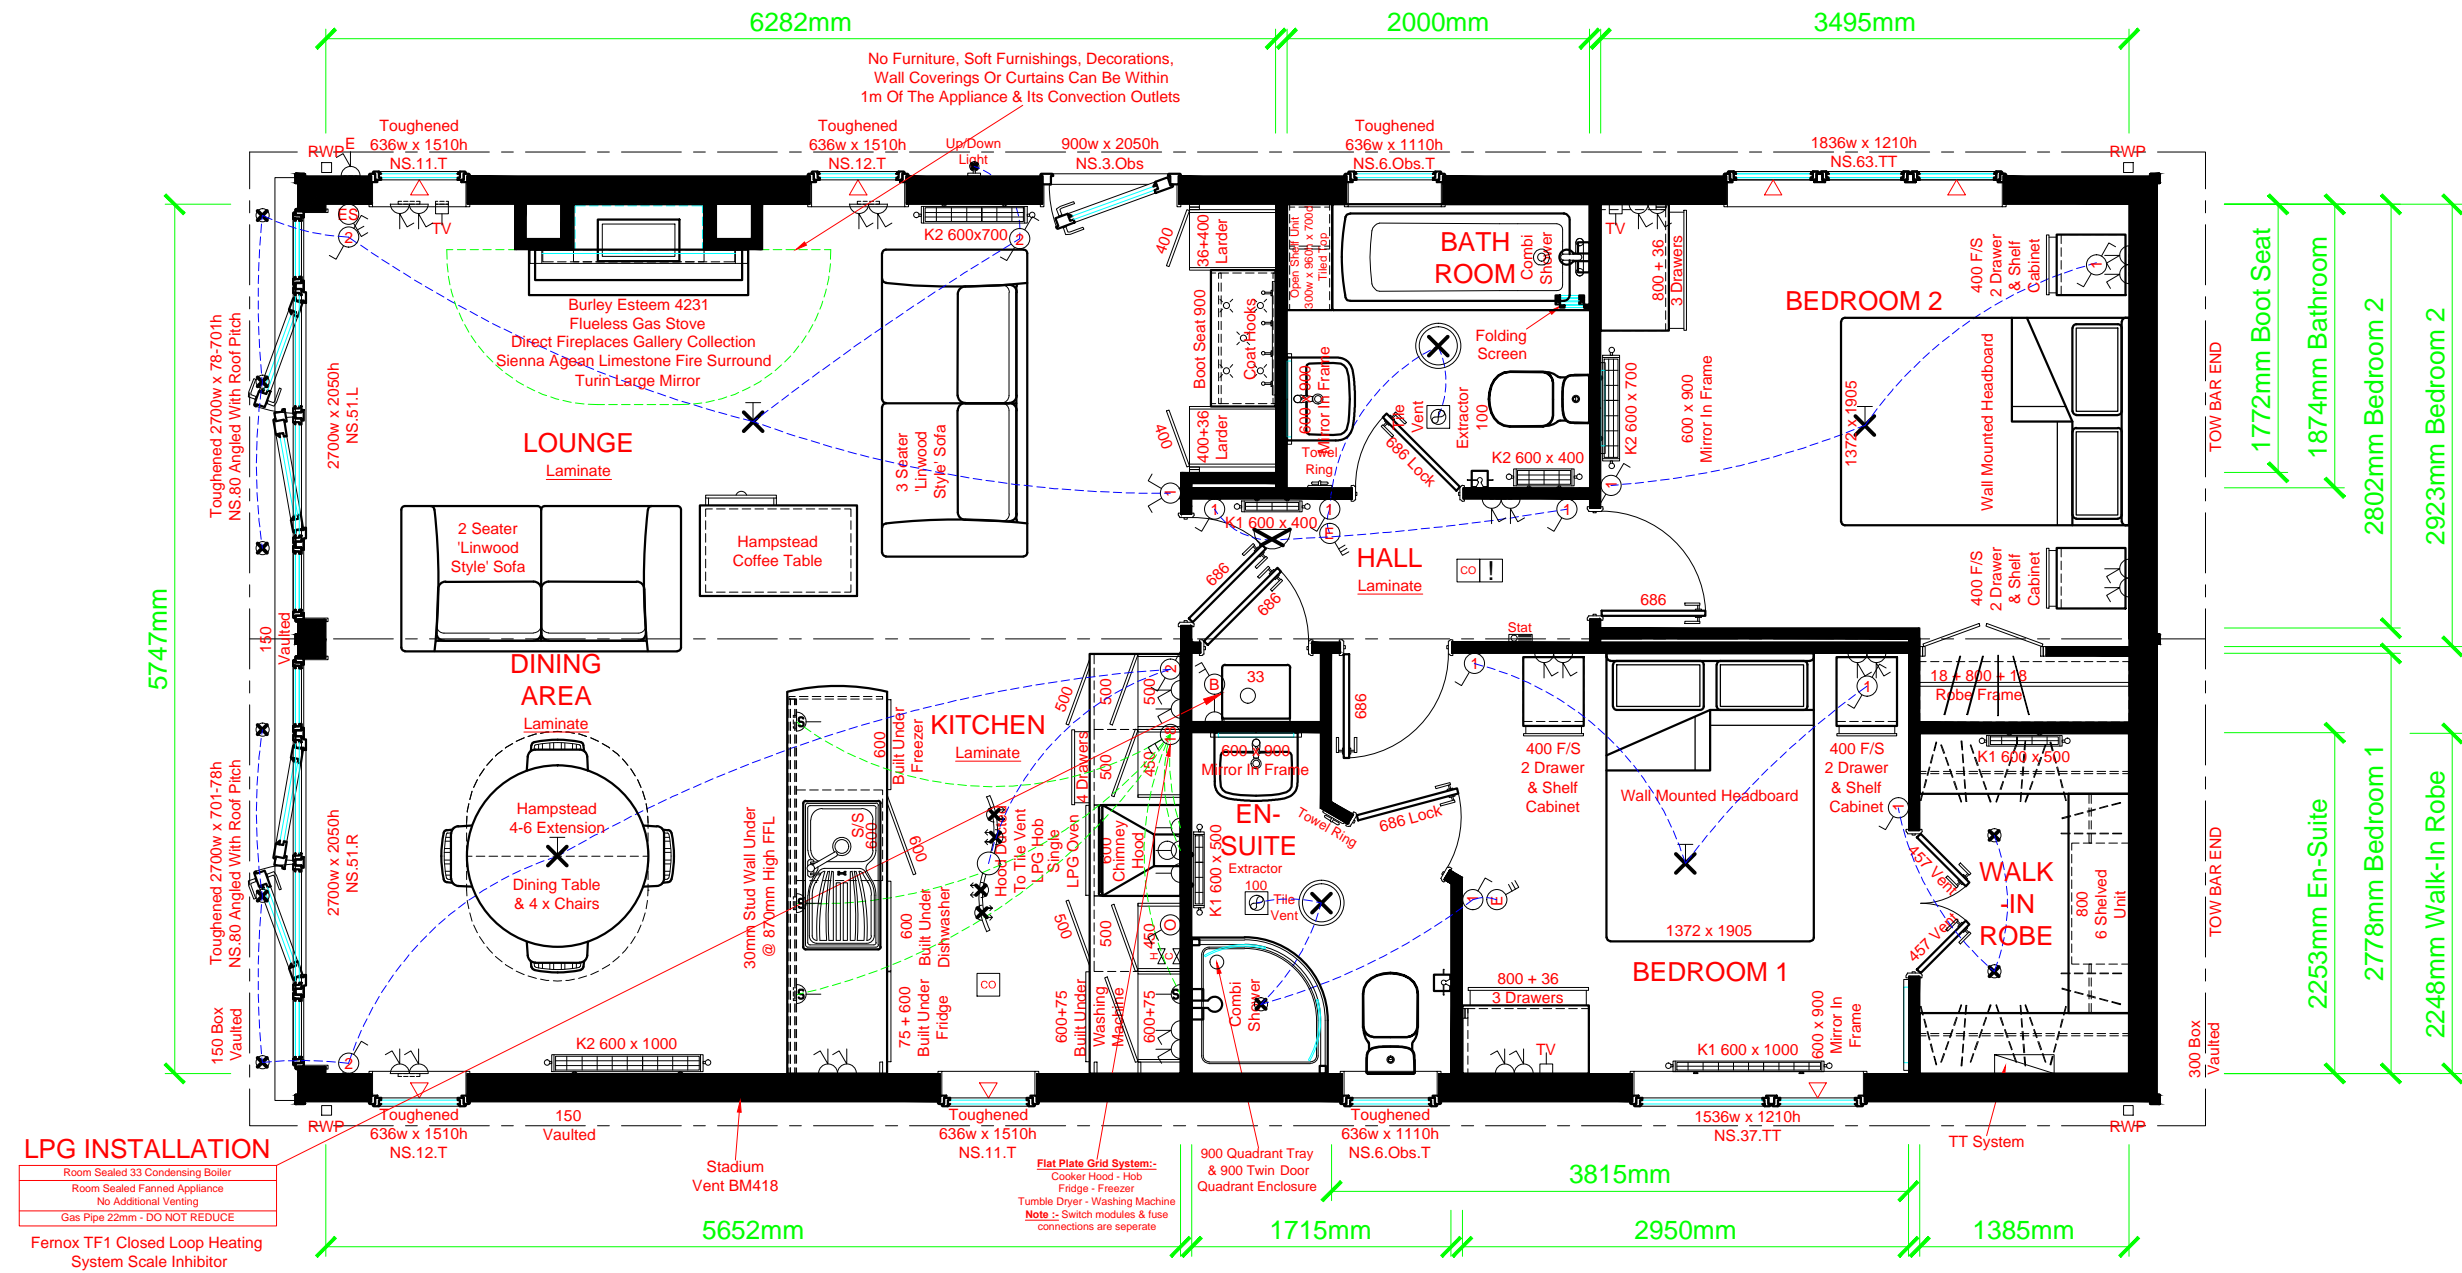

A

C

D



London Road, Brandon, Suffolk. IP27 ONE  
 Phone: 01842 810673 - Fax: 01842 814328

PARK OWNER: APPROXIMATE DIMENSIONS  
 Please note that the following overhang dimensions will need to be considered in order to comply with the spacing requirements of the 'Model Standards - 1989' on your park  
 Overall Wall Length Including Cladding = 12.340m  
 Overall Wall Width Including Cladding = 6.160m  
 Overall Wall Length Including Roof & Windows = 12.936m  
 Overall Wall Width Including Roof & Windows = 6.813m  
 Maximum Transport Width = 3.459m  
 Maximum Transport Height = 4.400m

12.192m x 6.012m (40'-0" x 20')  
 Westfield 2DB  
 Tom Hartley Snr - Plot 5A

No:	Revision:	Date:	Date:	15-12-17	18698
A	Production details added. (MRE 18698)	15-12-17	Scale:	1:50	
B	Changes as per C/O 9350. (MRE 18909)	17-01-18	Drawn By:	MRE	
C	Changes as per C/O 9461. (AGP 19119)	15-02-18	Drawing No:	84 17 1605	
D	Amended as per C/O 9555 (LJF 19261)	02-03-18	Serial No:	18 OM 84 8171	
E	Amended as per C/O 9577 (AGP 19330)	05-03-18	This home is designed in accordance with B5.3632		