

B


13° Vaulted Ceiling Throughout

Orders are subject to Omar Park Homes Limited Standard Terms & Conditions
 Copyright Omar Park Homes Limited - All rights reserved
 No part of this drawing may be reproduced or copied

LPG INSTALLATION

- Room Sealed 33 Condensing Boiler
- Room Sealed Fanned Appliance
- No Additional Venting
- Gas Pipe 22mm - DO NOT REDUCE

Ferrox TF1 Closed Loop Heating System Scale Inhibitor

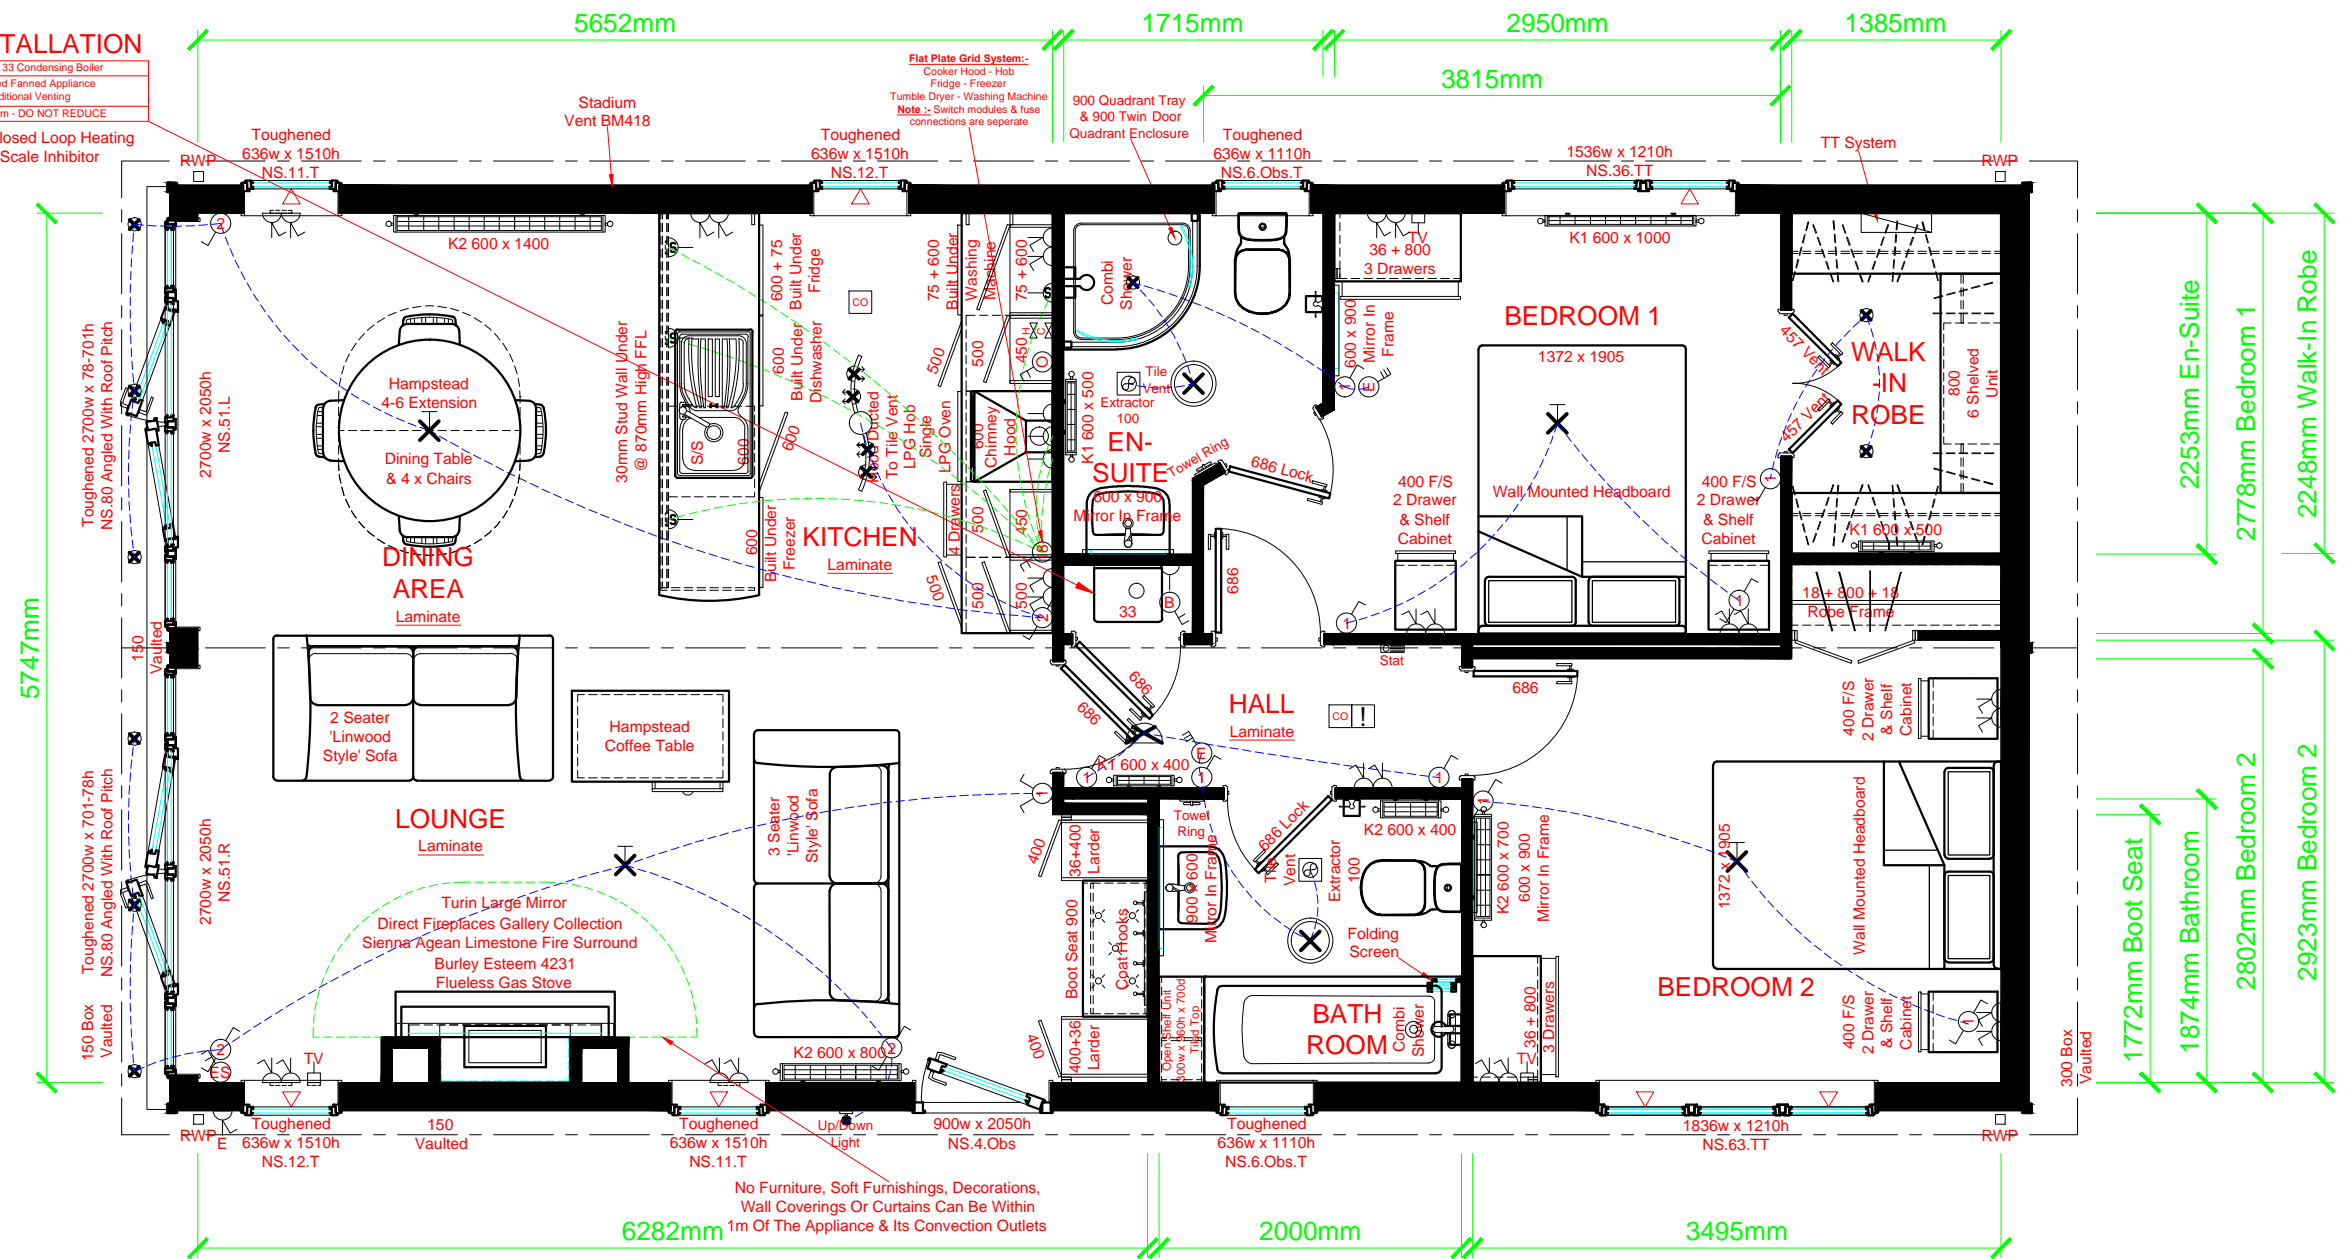

A

C

London Road, Brandon, Suffolk. IP27 ONE
 Phone: 01842 810673 - Fax: 01842 814328

PARK OWNER: APPROXIMATE DIMENSIONS
 Please note that the following overhang dimensions will need to be considered in order to comply with the spacing requirements of the 'Model Standards - 1989' on your park

Overall Wall Length Including Cladding = 12.340m
 Overall Wall Width Including Cladding = 6.160m
 Overall Wall Length Including Roof & Windows = 12.936m
 Overall Wall Width Including Roof & Windows = 6.818m
 Maximum Transport Width = 3.459m
 Maximum Transport Height = 4.400m

12.192m x 6.012m (40'-0" x 20')

Westfield 2DB

Tom Hartley Snr - Plot 7A

No:	Revision:	Date:
A	Production details added. (AGP 18699)	18-12-17
B	W.I.R. dimension amended as C/O 9357. (MRE 18916)	24-01-18
C	Changes as per C/O 9462. (AGP 19118)	15-02-18
D	Changes as per C/O 9578. (LIF 19329)	12-03-18

Date:	18-12-17	18699
Scale:	1:50	
Drawn By:	AGP	
Drawing No:	84 17 1615	
Serial No:	18 OM 84 8172	
This home is designed in accordance with B5.3632		

D