


13° Vaulted Ceiling Throughout

Orders are subject to Omar Park Homes Limited Standard Terms & Conditions
 Copyright Omar Park Homes Limited - All rights reserved
 No part of this drawing may be reproduced or copied

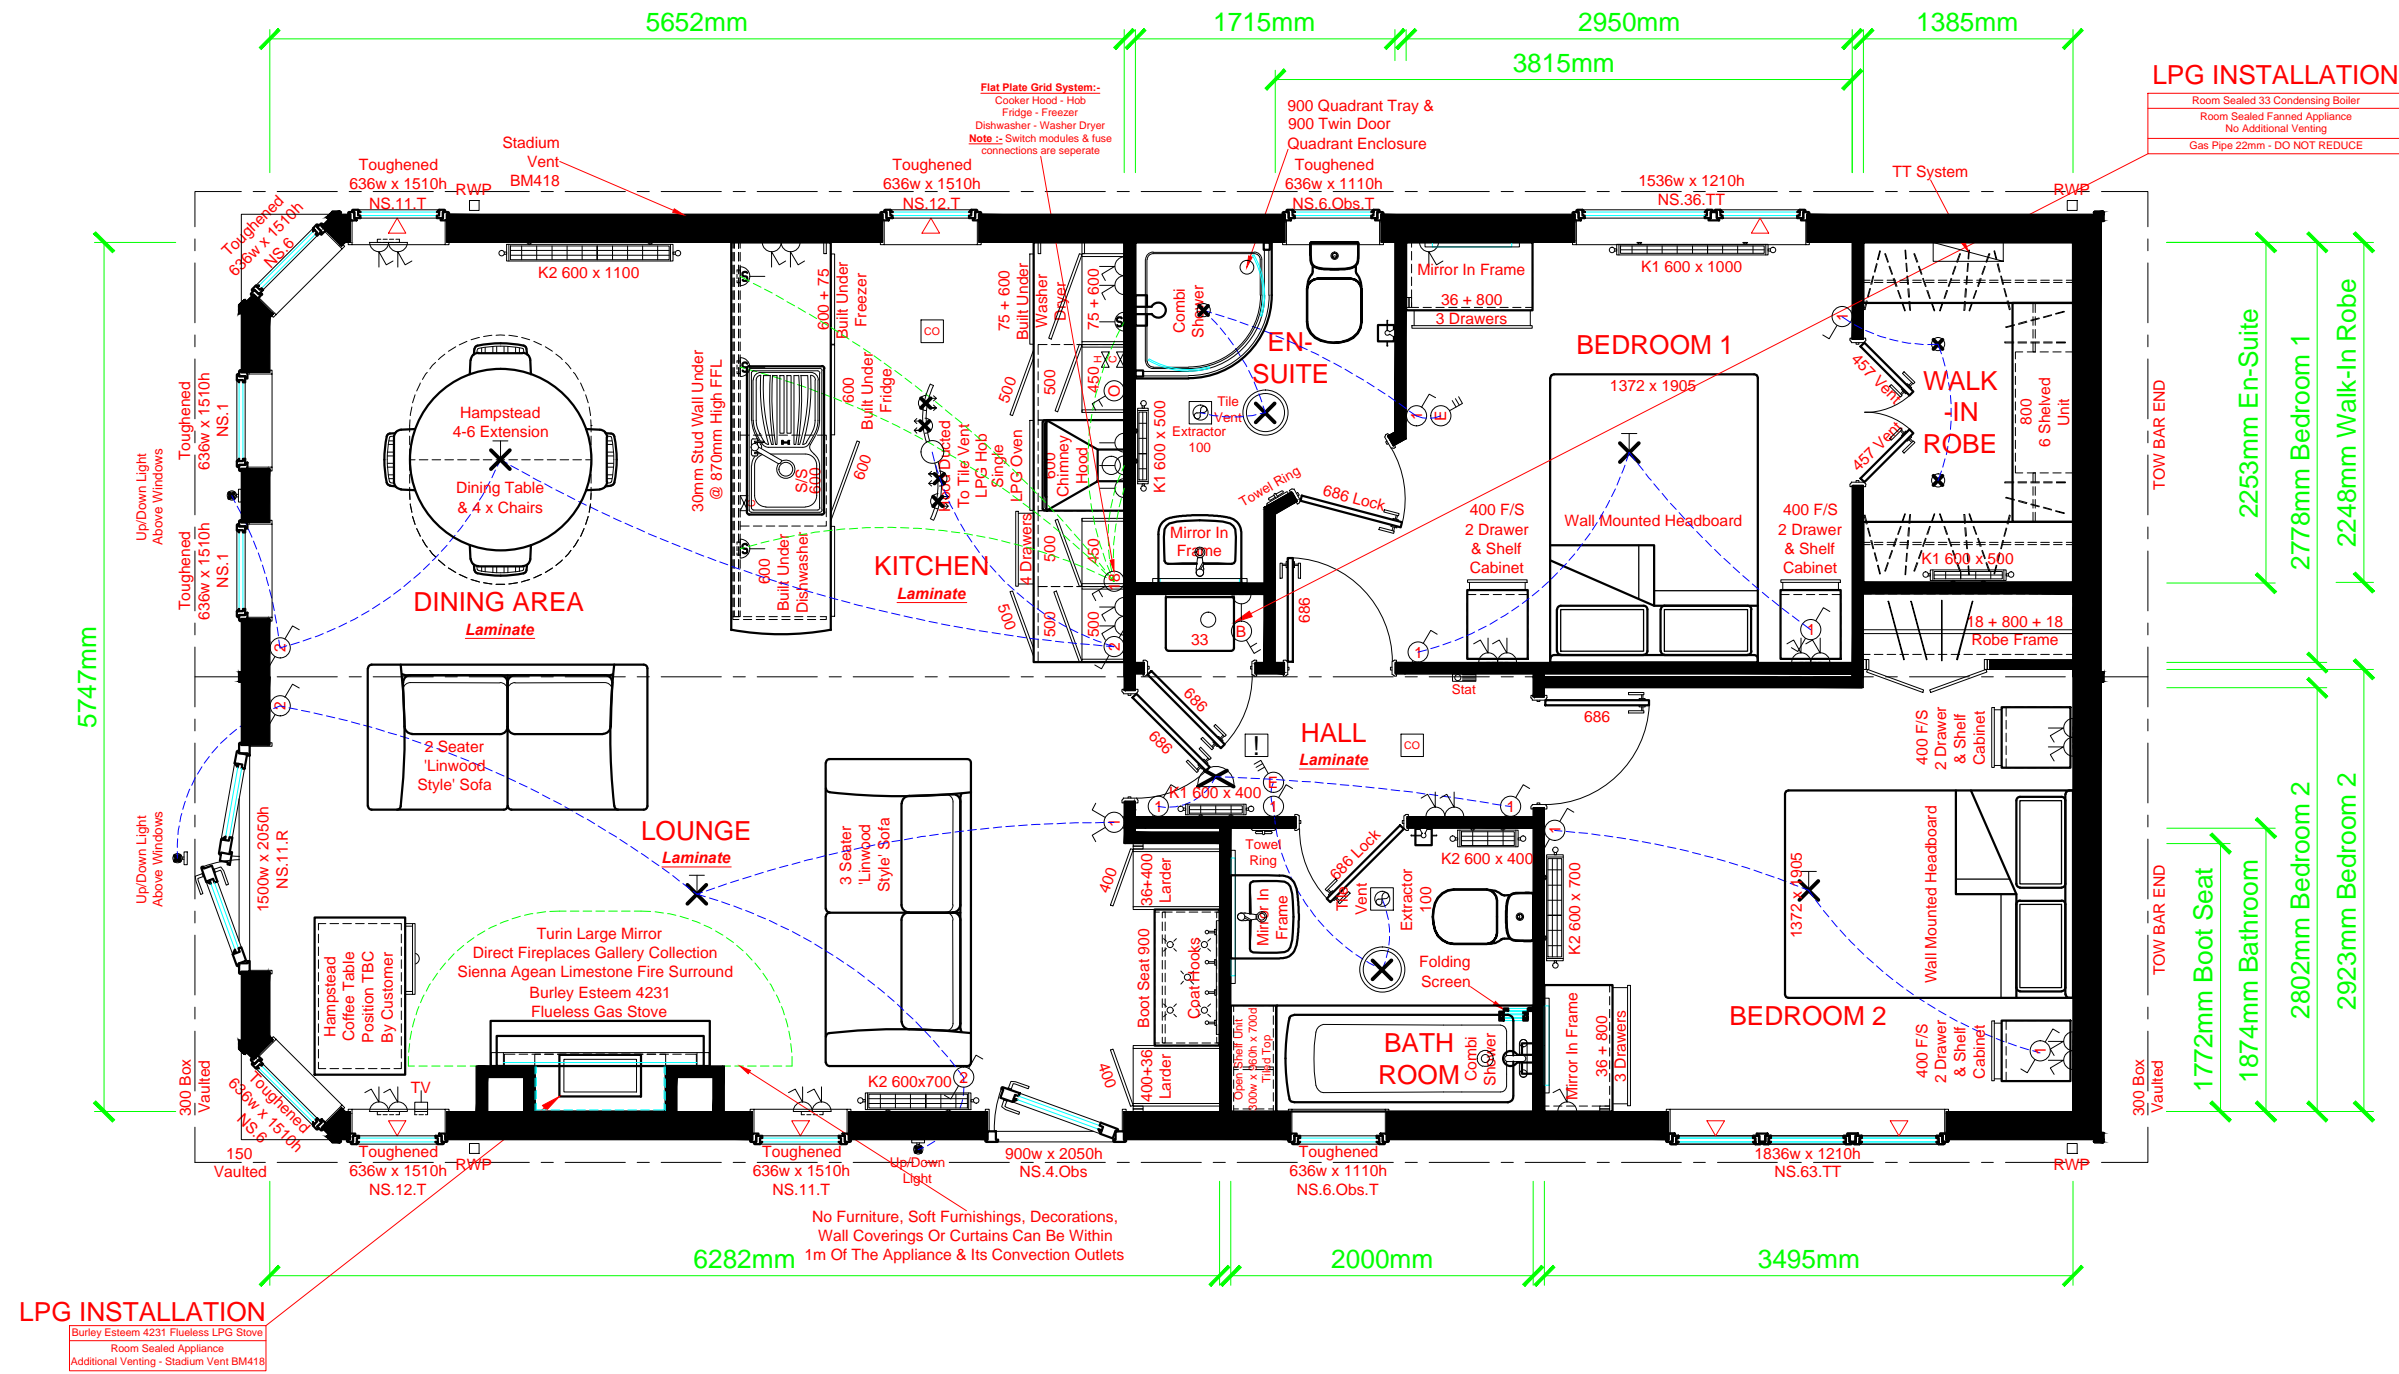

PARK OWNER: APPROXIMATE DIMENSIONS
 Please note that the following overhang dimensions will need to be considered in order to comply with the spacing requirements of the 'Model Standards - 1989' on your park

Overall Wall Length Including Cladding = 12.340m
 Overall Wall Width Including Cladding = 6.160m
 Overall Wall Length Including Roof & Windows = 12.936m
 Overall Wall Width Including Roof & Windows = 6.818m
 Maximum Transport Width = 3.450m
 Maximum Transport Height = 4.400m

12.192m x 6.012m (40'-0" x 20')

Westfield 2DB

Tom Hartley Snr - Plot 7A

No:	Revision:	Date:
A	Production details added. (BJE 17565)	31-08-17
B	Amended as per C/O 8942 (LJF 18035)	17-10-17

Date:	07-08-17	17285
Scale:	1:50	
Drawn By:	DEH	
Drawing No:	84 17 0945	
Serial No:	17 OM 84 7719	
This home is designed in accordance with B5.3632		